




PHASING

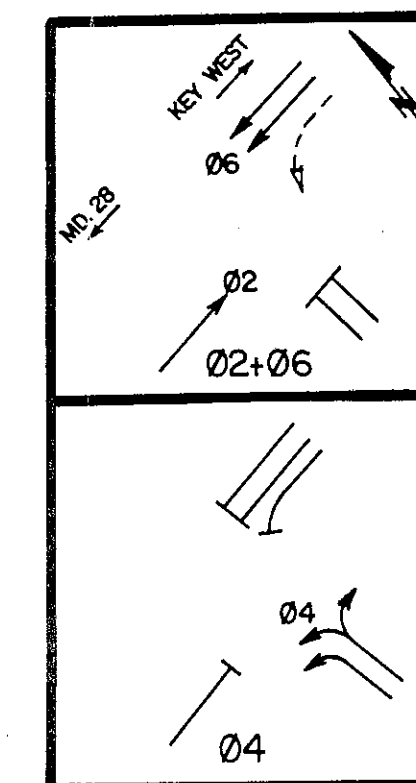

SIGNAL HEAD INDICATIONS

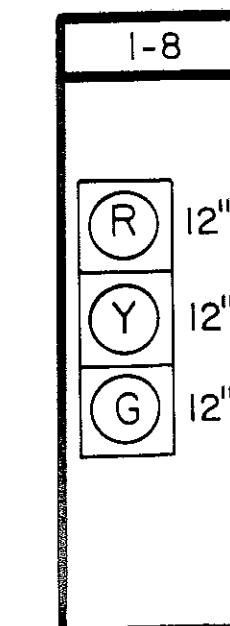

SIGNING SCHEDULE

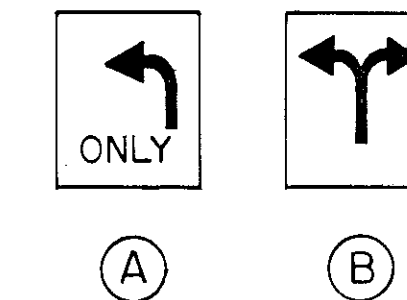

GENERAL NOTES

1. SIGNAL POLE LOCATIONS ARE SUBJECT TO ADJUSTMENT BY ENGINEER IN FIELD TO OBTAIN PROPER OVERHEAD & UNDERGROUND CLEARANCES.
2. SIGNAL HEADS SHALL BE ALIGNED BY ENGINEER IN FIELD TO OBTAIN PROPER SPACINGS.

KEY WEST AVENUE

RD. (MD. 28)

SCALE: 1"=30'

M. Reedy

LEGEND

- CONDUIT (UNDERGROUND)
 --- EXISTING
 --- PROPOSED
- CONTROLLER CABINETS
 POLE MOUNTED
 --- EXISTING
 --- PROPOSED
 BASE MOUNTED
 --- EXISTING
 --- PROPOSED
- DETECTORS
 LOOP
 --- EXISTING
 --- PROPOSED
 PRESSURE SENSITIVE
 --- EXISTING
 --- PROPOSED
 MAGNETIC
 --- EXISTING
 --- PROPOSED
 SONIC
 --- EXISTING
 --- PROPOSED
 RADAR
 --- EXISTING
 --- PROPOSED
 PEDESTRIAN PUSH BUTTON
 --- EXISTING
 --- PROPOSED
- SPLICE BOX
 --- EXISTING
 --- PROPOSED
- INTERCONNECTION CABLE
 OVERHEAD
 --- EXISTING
 --- PROPOSED
 UNDERGROUND
 --- EXISTING
 --- PROPOSED
- POLES
 SIGNAL (PEDESTAL TYPE)
 --- EXISTING
 --- PROPOSED
 SIGNAL (STRAIN TYPE)
 --- EXISTING
 --- PROPOSED
 SIGNAL (MAST ARM TYPE)
 --- EXISTING
 --- PROPOSED
- UTILITY
 --- ELECTRIC
 --- ELECTRIC (SERVICE)
 --- TELEPHONE
- PULL BOX
 --- EXISTING
 --- PROPOSED
- SIGNAL HEADS
 CONVENTIONAL
 --- EXISTING
 --- PROPOSED
 W/TUNNEL VISOR
 --- EXISTING
 --- PROPOSED
 W/BACK PLATE
 --- EXISTING
 --- PROPOSED
 OPTICAL LIMITING
 --- EXISTING
 --- PROPOSED
 PEDESTRIAN
 --- EXISTING
 --- PROPOSED
- SPAN WIRE
 --- EXISTING
 --- PROPOSED

NO.	REVISION	BY	APP'D	DATE	DESIGNED BY	W.W.C. BC	DATE	3-31-85	DEPARTMENT OF TRANSPORTATION DIVISION OF TRAFFIC ENGINEERING MONTGOMERY COUNTY, MARYLAND
					DRAWN BY	T.E.L.	DATE	6-7-85	
					CHECKED BY	John C. Rice	DATE	6-13-85	
					DRAWING NO.	E-85-084			
					RECOMMENDED BY	John D. Goss	DATE	6-13-85	SIGNAL INSTALLATION DARNESTOWN ROAD (MD. 28) - KEY WEST AVENUE TS-2640
					REVIEWED BY	W. C. Williams	DATE	6-12-85	
					APPROVED BY	Donald C. Wells	DATE	6-13-85	

15002818.21